
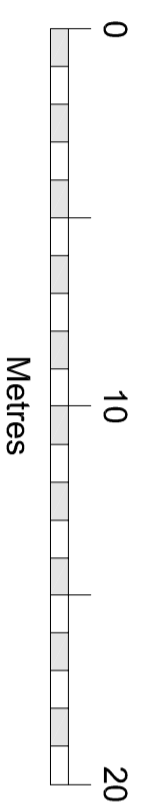
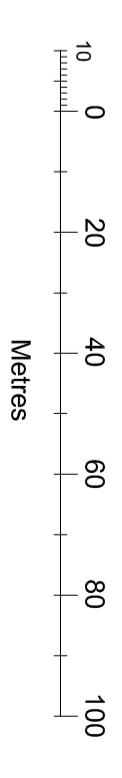


© Crown Copyright and database rights 2020 OS Licence no. 100019980

Location Plan 1:1250

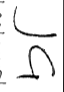

© JG Architectural Design

 Architectural Design
 28 CHURCH ROAD, POLIGNATE, EAST SUSSEX, BN20 5BU.
 01323 488138 jgand@btinternet.co.uk

Project Address
 Land Adjacent The Old Parsonage,
 Eastbourne Road, East Dean, BN20 0DN.

Project Name
 Proposed 2No Detached Dwellings.

Drawing Title
 Block Plan & Location Plan.

Original Drawing Size : A2	Date : October 2021
Scale : 1:500 & 1:1250	Drawn By : JG
Drawing No BR / 2062 / 01	Rev A